



Chicanes to be placed at entrances and to replace some bollards to prevent/slow down quad bikes and dirt bikes.



Potential for lecterns and welcome boards informing visitors of key features including flora, fauna and history, and of FOGW events in the wood.



Potential for carved wooden bench made by tree trunk already on site.



Use existing logs for games and sculptures to create a trail around the woods to entertain younger visitors.



Suggested use of GeoWeb around trees.

Transform old sub-station base to create picnic site and plant Hawthorn hedge to back.

Re-vegetate loop path after defining edges.

Biodiversity enhancements to rare species e.g. Field garlic.

Central spine footpath should be widened to 2m HopPath (or similar approved).

Potential to create scalloped edge woodland along Roundhay Road frontage.


Thin out wooded banking to encourage Wood Anemone and Celandine.



Paths to be converted to HopPath (or similar approved) to create parameter circuit paths.



Possible water retention method such as leaky dams.

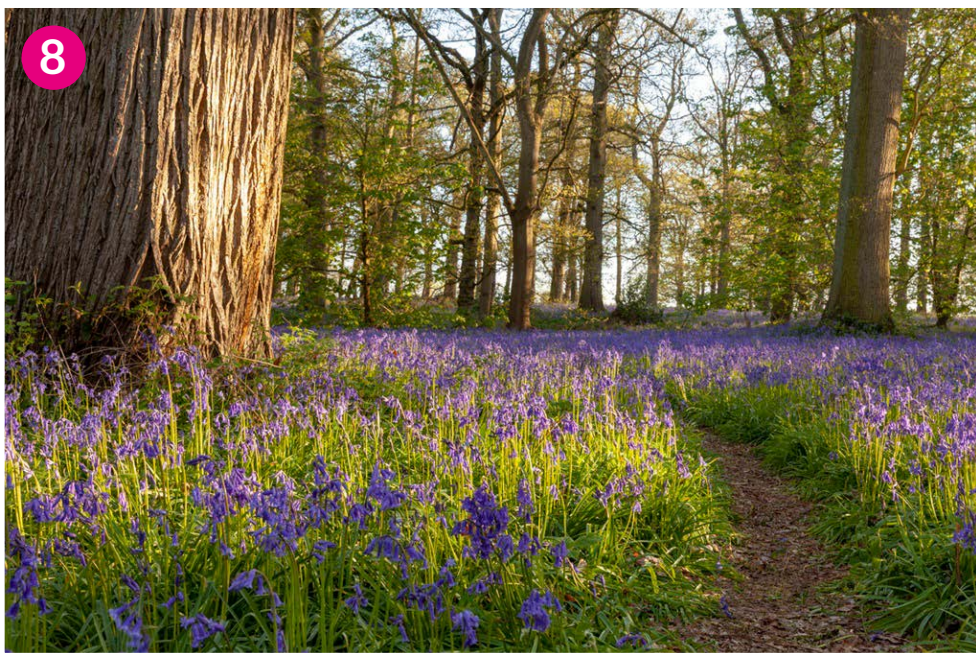

Native wildflowers and bulbs planted to entrances to improve appearance and biodiversity.



Recycled timber logs placed along path to prevent encroachment.



Potential for new entrance with arch feature, connecting path surfaced with HopPath (or similar approved), and wildflowers and bulbs making it more colourful and biodiverse.

KEY

Halo thinning to be considered across the site to improve age diversity and light through the canopy to improve regeneration.

Improving water retention

Area designated as Scheduled Monument

Existing bitmac paths to be resurfaced with bitmac.

Existing rolled stone paths to be retained

Existing major dirt paths to be retained

Existing minor dirt paths to be retained

Existing paths to be surfaced with HopPath (or similar approved) - recycled aggregate footpath. To be made DDA compliant.

Proposed accessible circuit route.

Area built up with excavated soil from site.

Client: FRIENDS OF GIPTON WOOD

Project: GIPTON WOOD

Drawing title: SITE PROPOSAL PLAN

Drawing no: 4103/102

Rev: E

Scale: 1:1000 @ A1

Date: 08.01.26

Drawn by: TM

Checked by: MK



Groundwork Yorkshire
Environment and Business Centre
Merlyn-Rees Avenue, Morley
Leeds, LS27 9SL

www.groundwork.org.uk/north-east-and-yorkshire/
Charity Registration 519846
Company Registration 220681