


- 1 Metal chicane
See drawing numbers 4103/201 & 4103/501
- 2 Metal chicane
See drawing numbers 4103/201 & 4103/501
- 3 2no. steel bollards
See drawing number 4103/502
- 4 2no. steel bollards
See drawing number 4103/502
- 5 Metal chicane and 5m railings on each side. See drawing numbers 4103/501 & 4103/503
- 6 Metal chicane on adopted path outside of site boundary. See drawing numbers 4103/202 & 4103/501
- 7 Metal chicane and maintenance gate to right. See drawing numbers 4103/501 & 4103/504
- 8 Metal chicane
See drawing number 4103/501

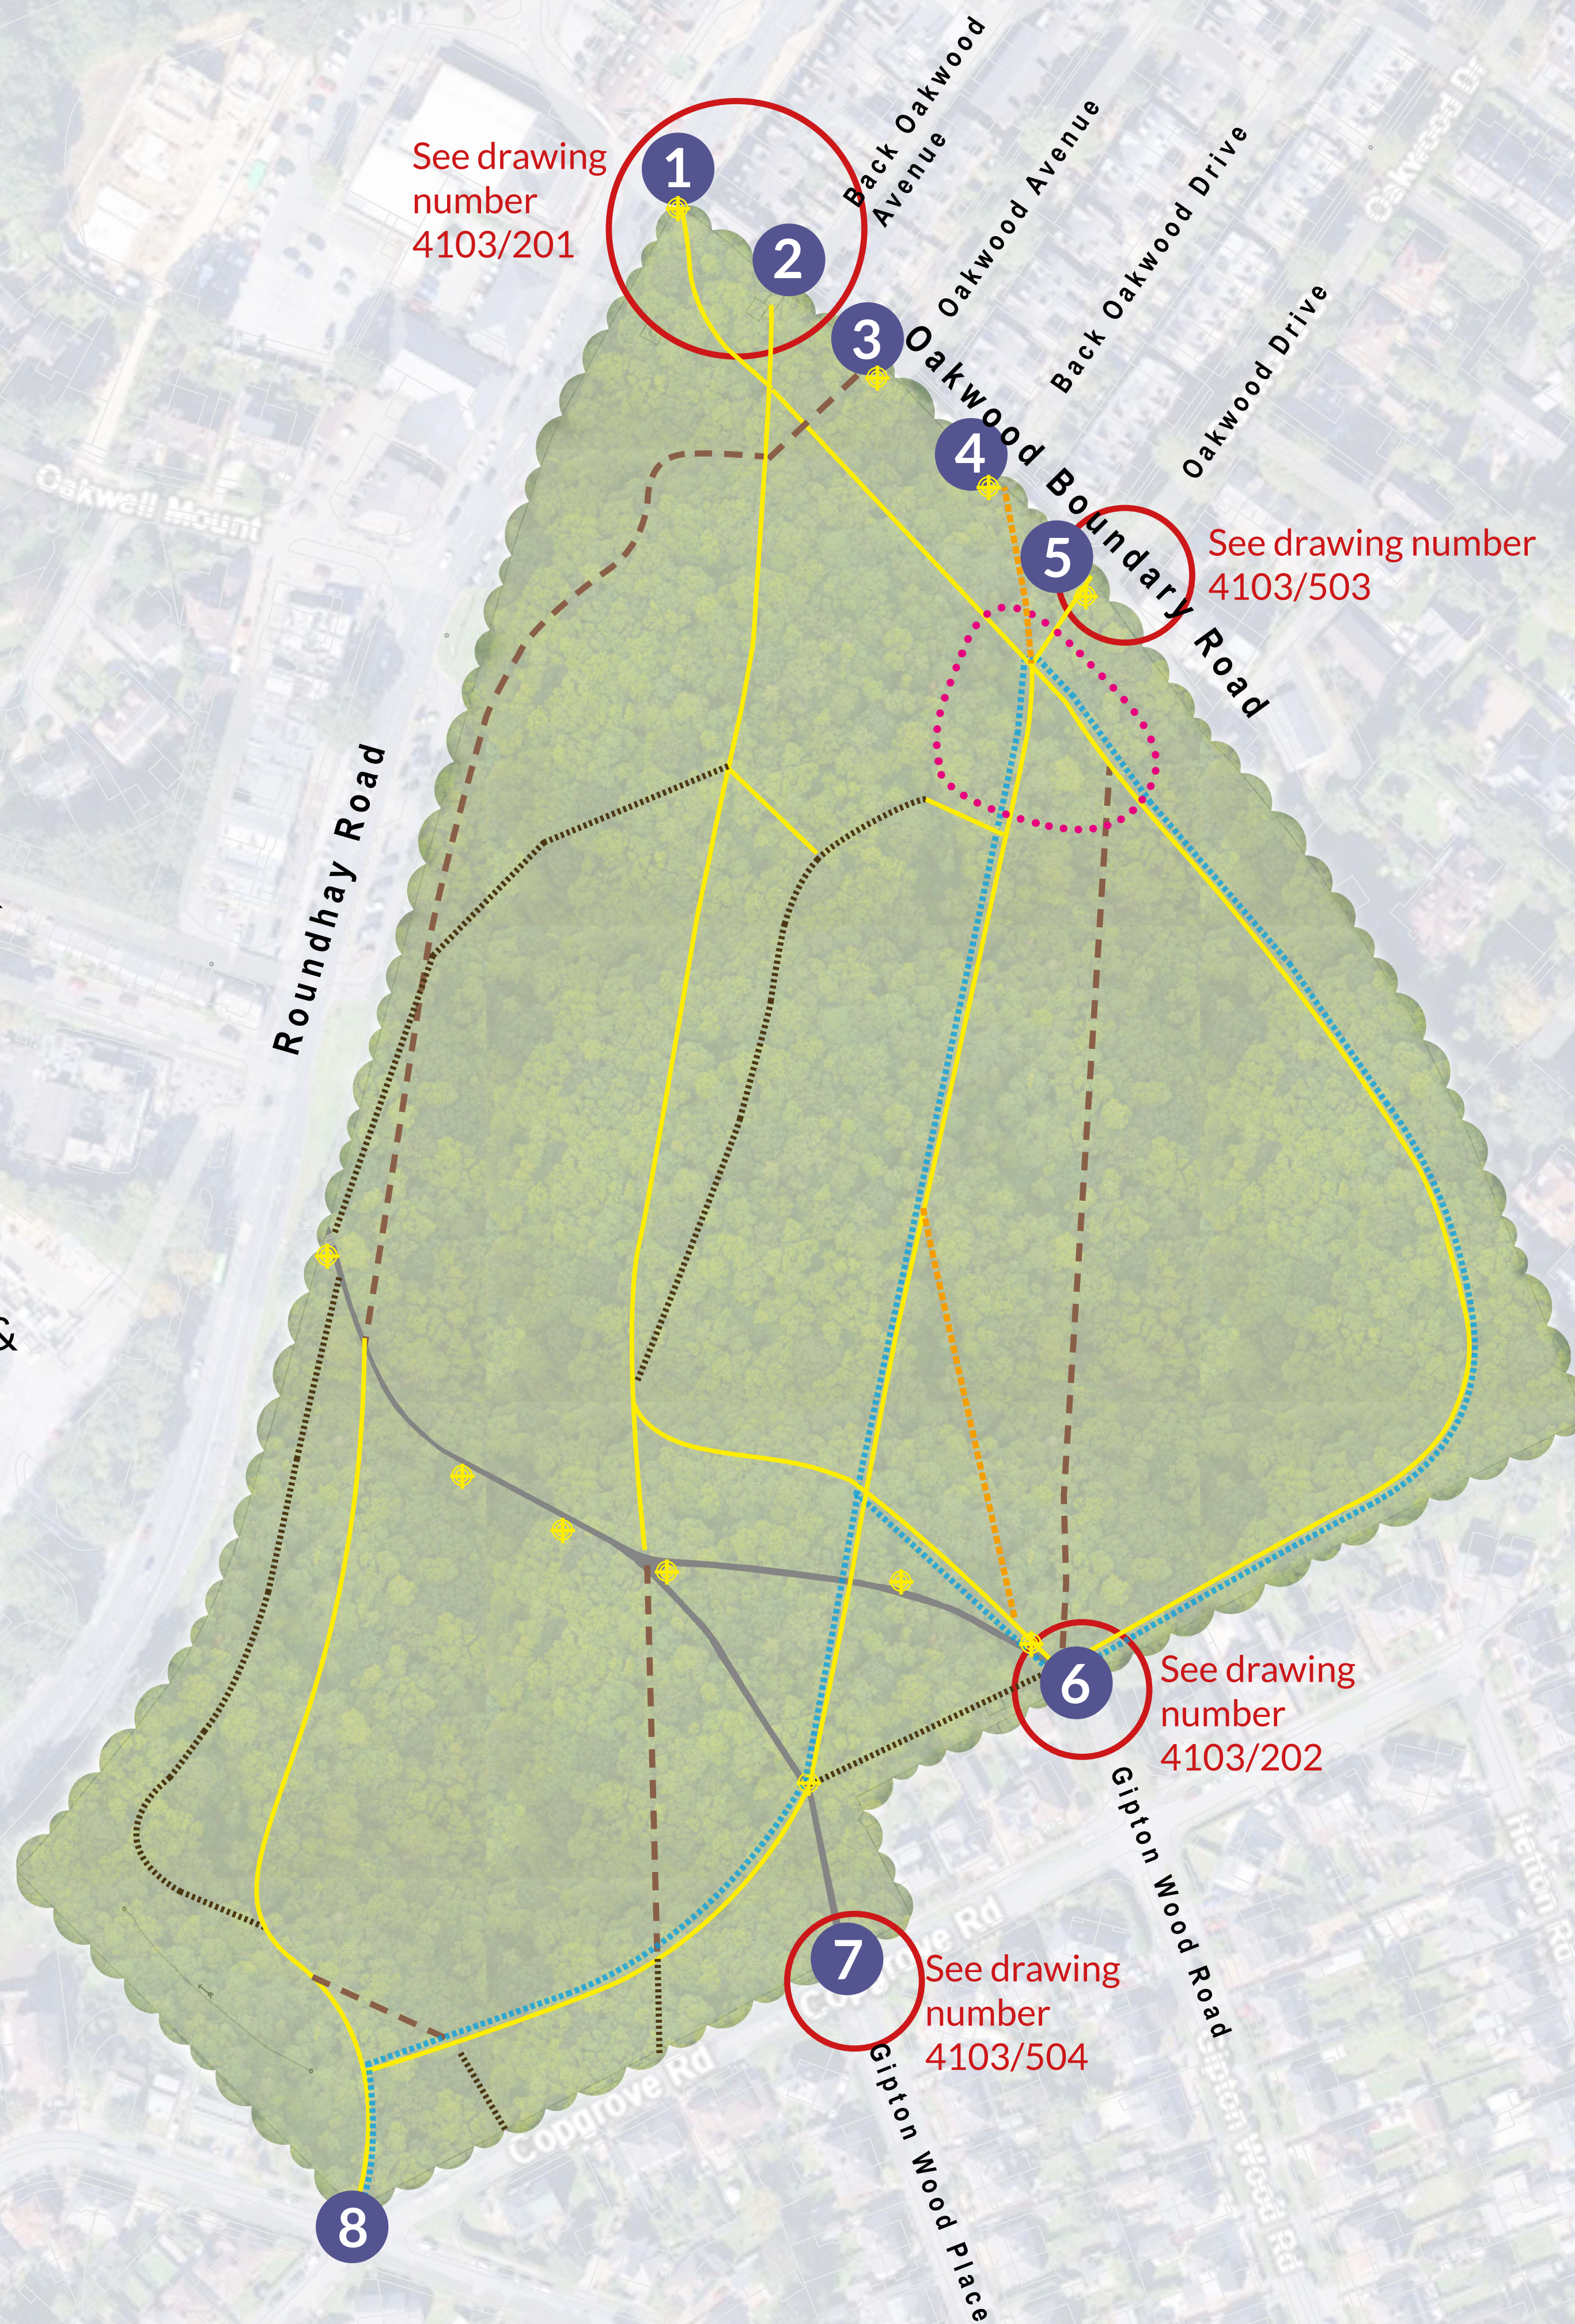

© Crown copyright and database rights 2023 OS. All rights reserved. You are permitted to use this data solely to enable you to respond to, or interact with, the organisation that provided you with the data. You are not permitted to copy, sub-license, distribute or sell any of this data to third parties in any form.



Client: FRIENDS OF GIPTON WOOD	
Project: GIPTON WOOD	
Drawing title: ACCESS CONTROL PLAN	
Drawing no: 4103/103	Rev: B
Scale: 1:1000 @ A1	Date: 08.01.26
Drawn by: TM	Checked by: MK



Groundwork Yorkshire
Environment and Business Centre
Merlyn-Rees Avenue, Morley
Leeds, LS27 9SL

www.groundwork.org.uk/north-east-and-yorkshire/
Charity Registration 519846
Company Registration 220681